



Detailschnitt und -fassade 1/50  
0 50 100 200 cm



Regelgeschoss 1/500  
0 10 20 m

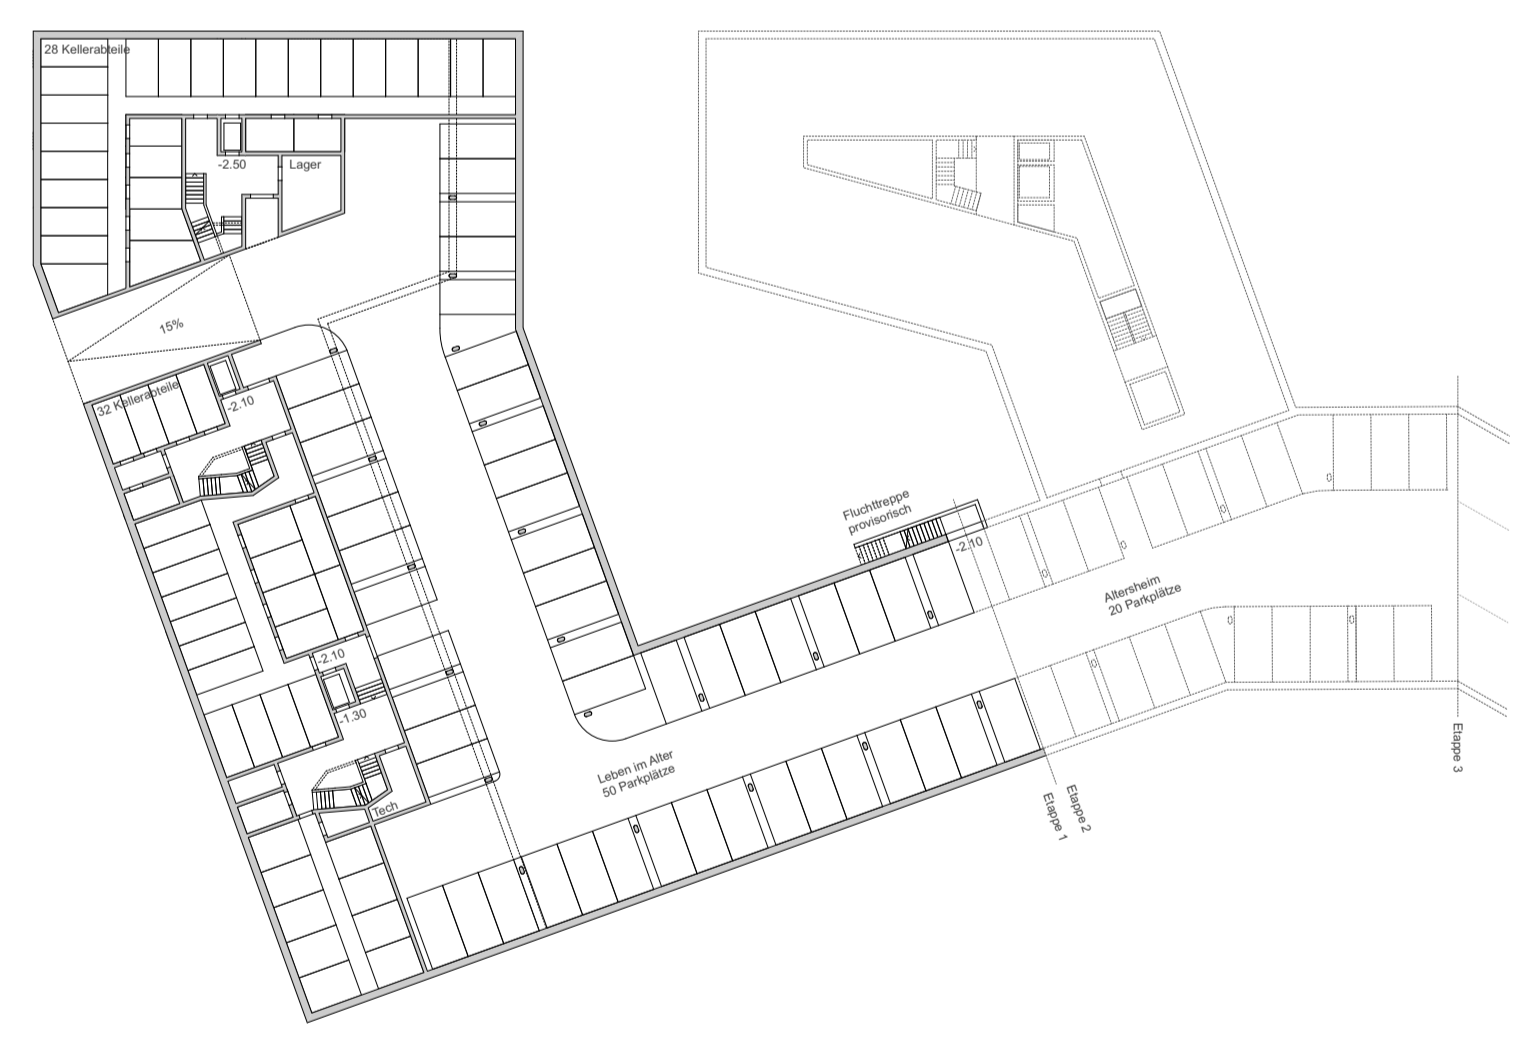

Untergeschoss 1/500  
0 10 20 m

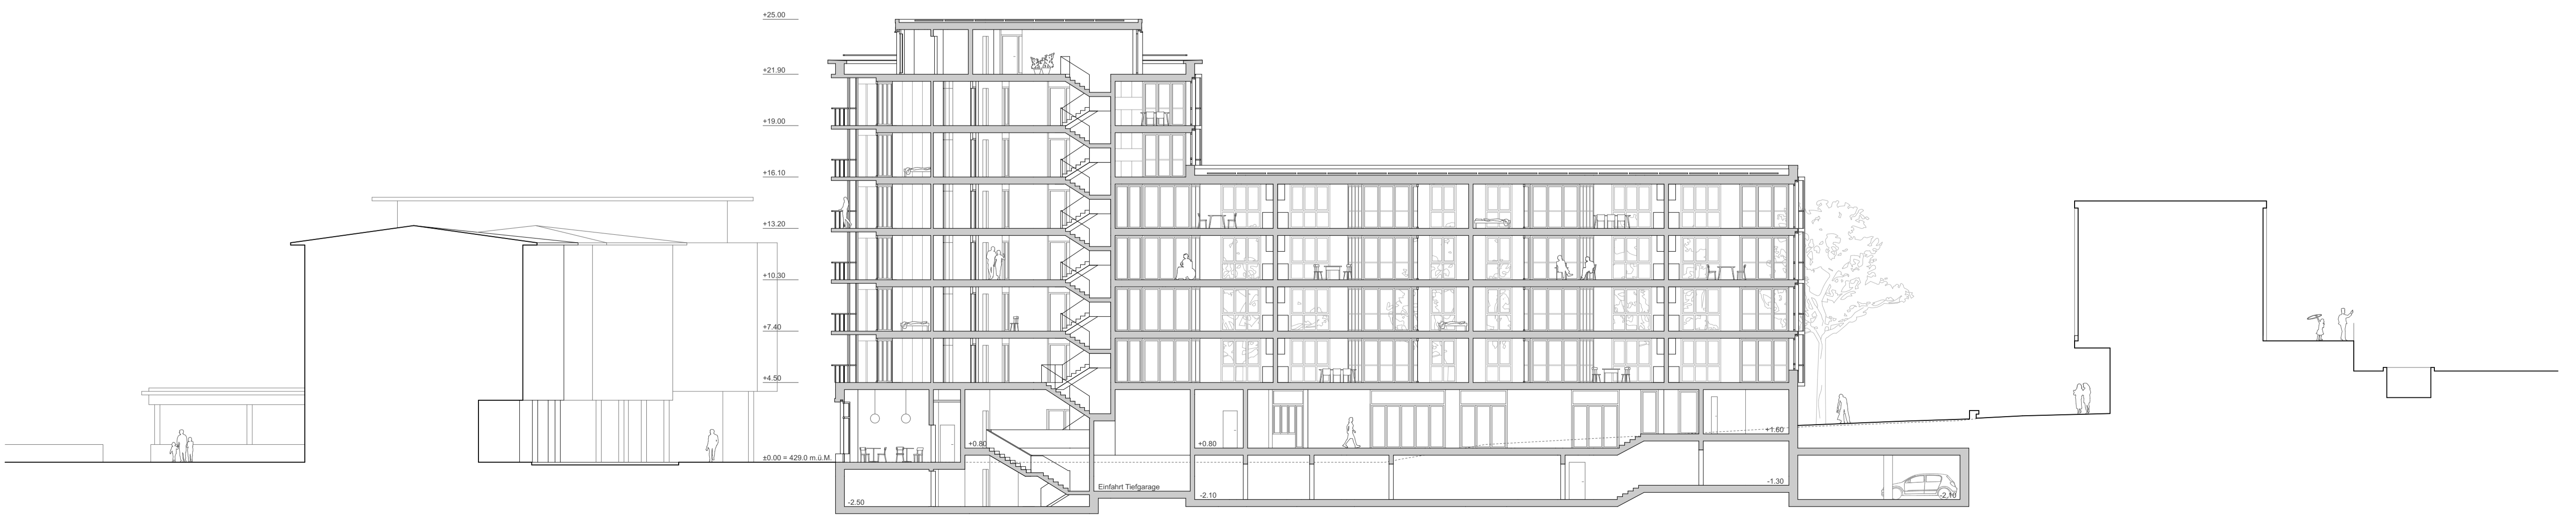

Schnitt B 1/200  
0 1 2 5 10 m